




H. A. C. B. / S. W. C. H. C. ALBION STREET PROJECT CONCEPT DESIGN
BRIDGEPORT, CT

JUNE 26, 2009

NEWMAN ARCHITECTS
SOUND ARCHITECTURE



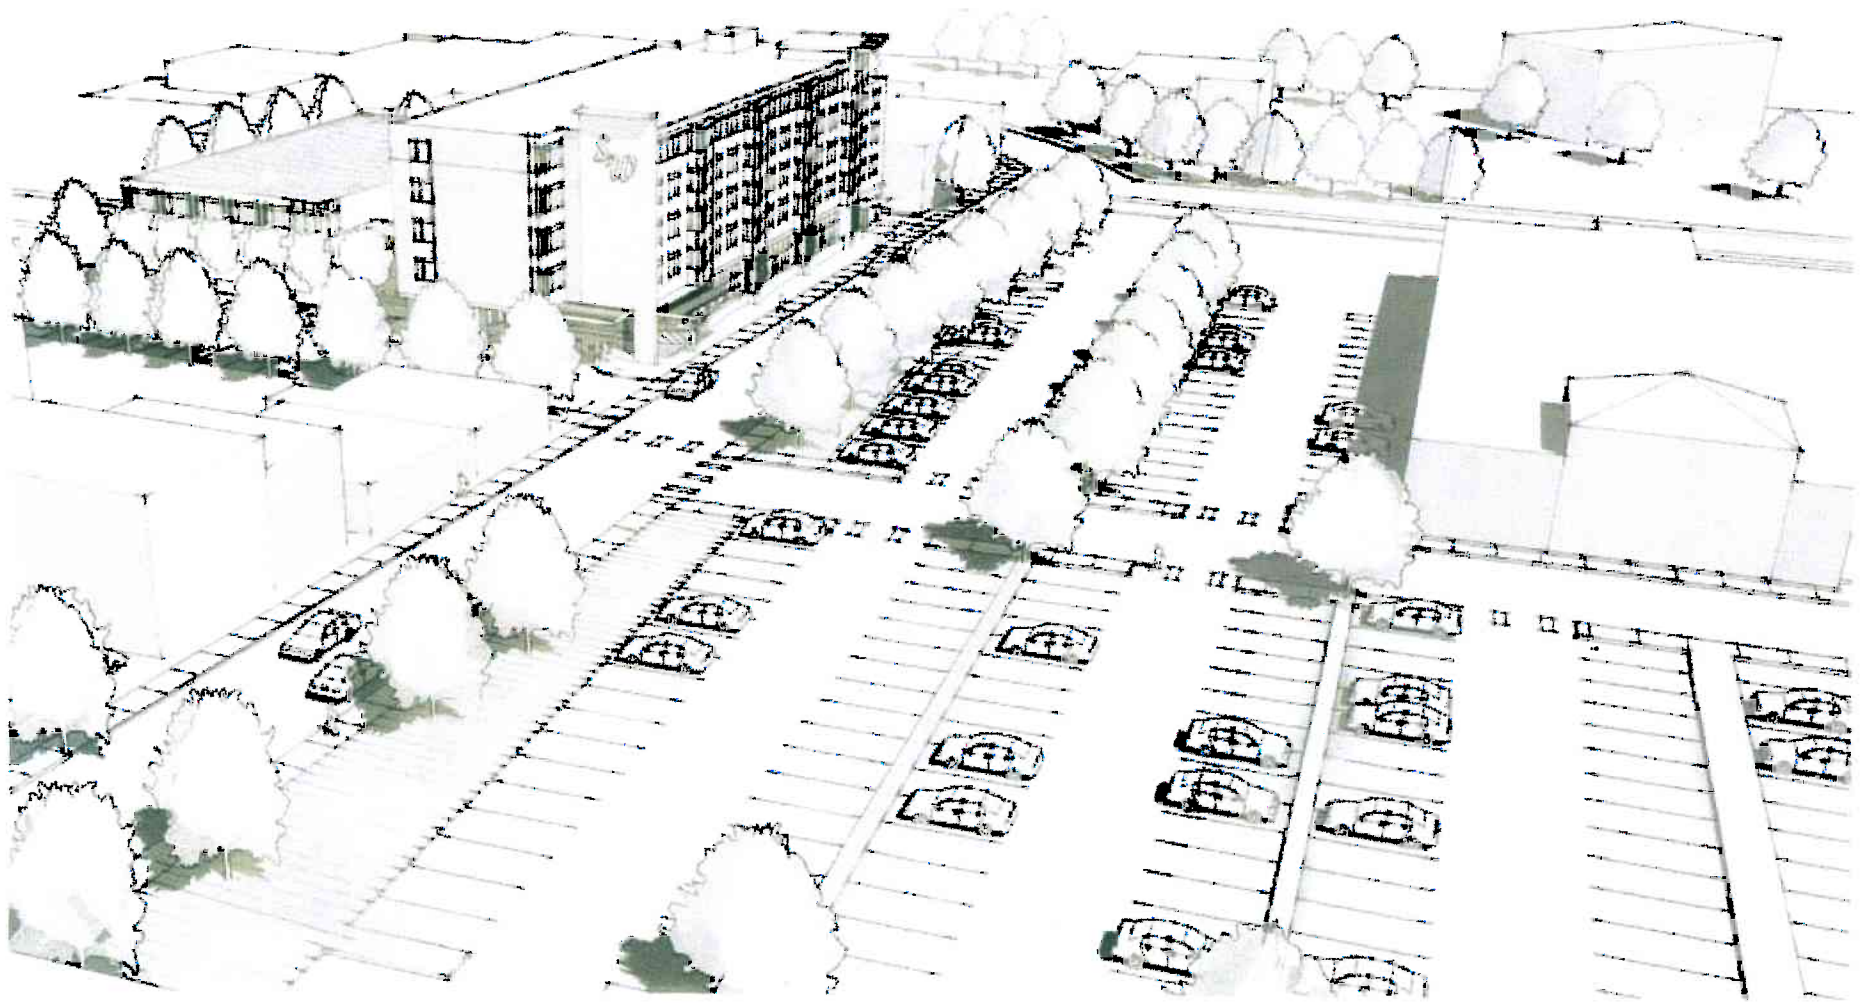


H. A. C. B. / S. W. C. H. C. ALBION STREET PROJECT CONCEPT DESIGN

BRIDGEPORT, CT

SEPTEMBER 29, 2009

NEWMAN ARCHITECTS

SOUND ARCHITECTURE

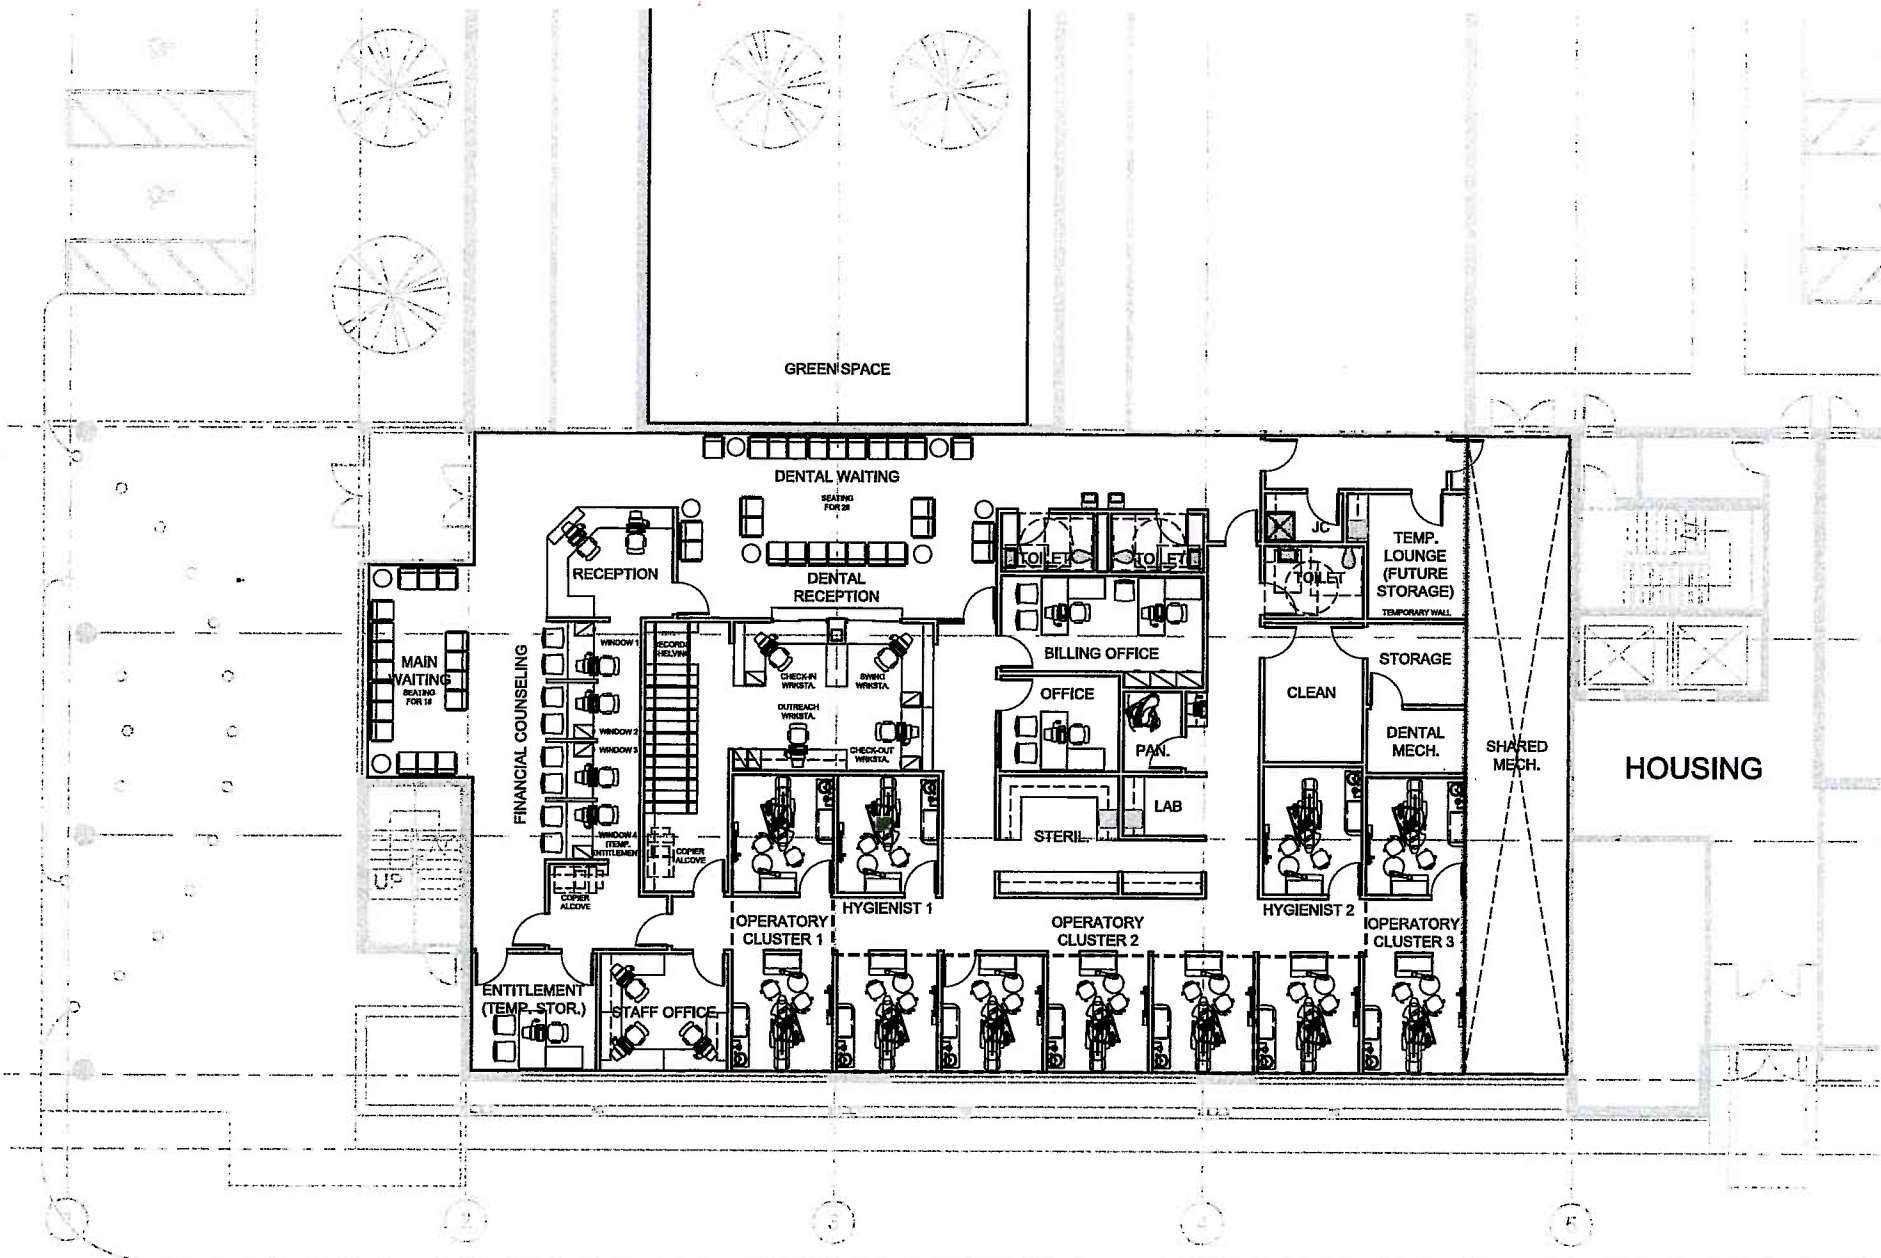

FIRST FLOOR PLAN

PROJECT:
SOUTHWEST COMMUNITY HEALTH CENTER
 ALBION STREET CLINIC / BIRD STREET CENTER REPLACEMENT
 BRIDGEPORT, CT

SOUNDARCHITECTURE
ARCHITECTS • CONNECTICUT
100 EAST ZION ST. #4 • WATERBURY, CT 06705 • TEL: 860.333.1700 • WWW.SOUNDARCHITECTURE.COM

ISSUE: SCHEMATIC DESIGN 1 DRAWING NUMBER:

DATE: SEPTEMBER 3, 2009

C2-1

SCALE: 1/8" = 1' - 0"